




MEDIAN PLANTING DESIGN:
NO MAINTENANCE
100' x 8'
Height limit 36"

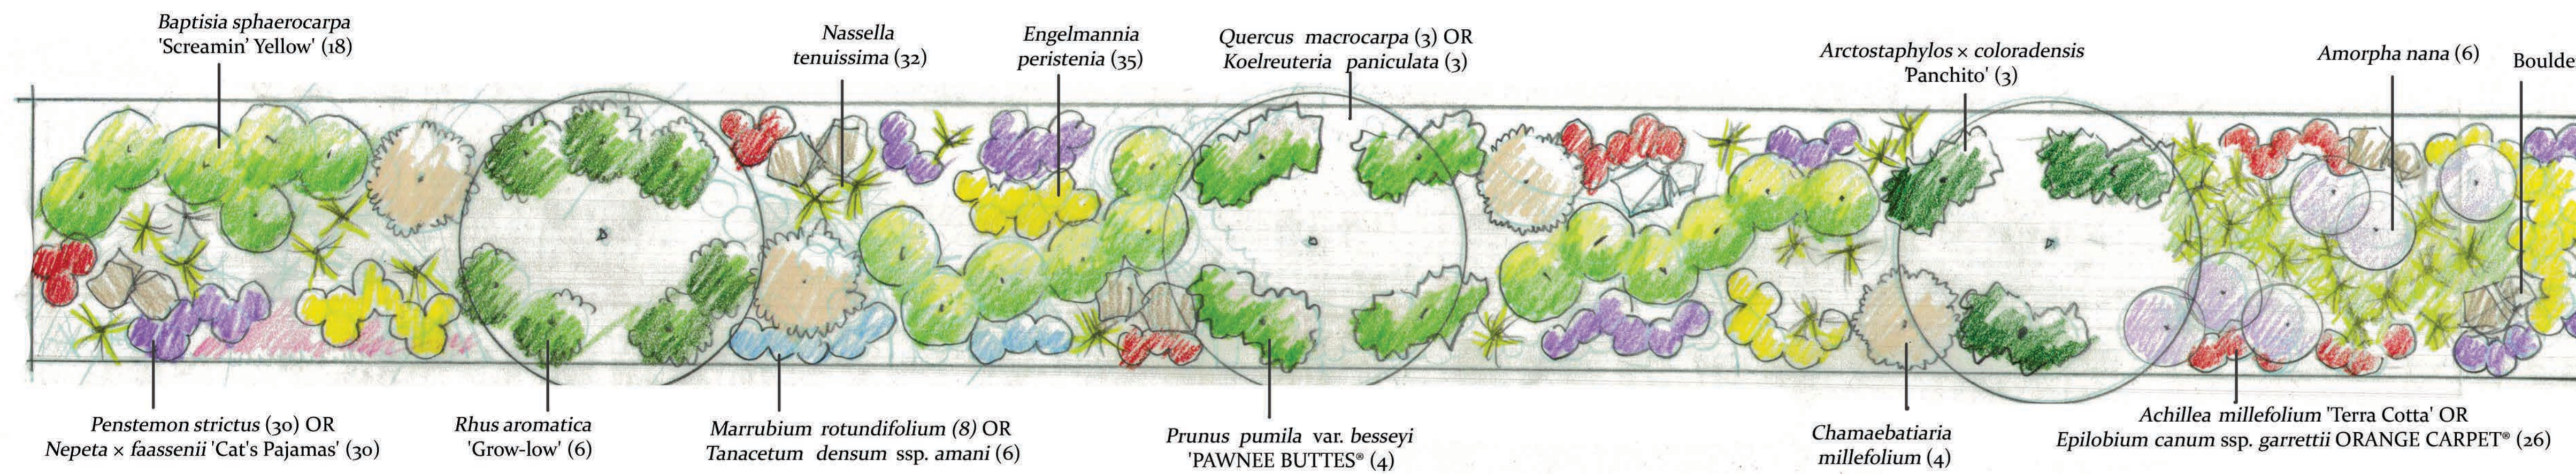

MEDIAN PLANTING DESIGN:
LOW MAINTENANCE
100' x 8'
Height limit 36"

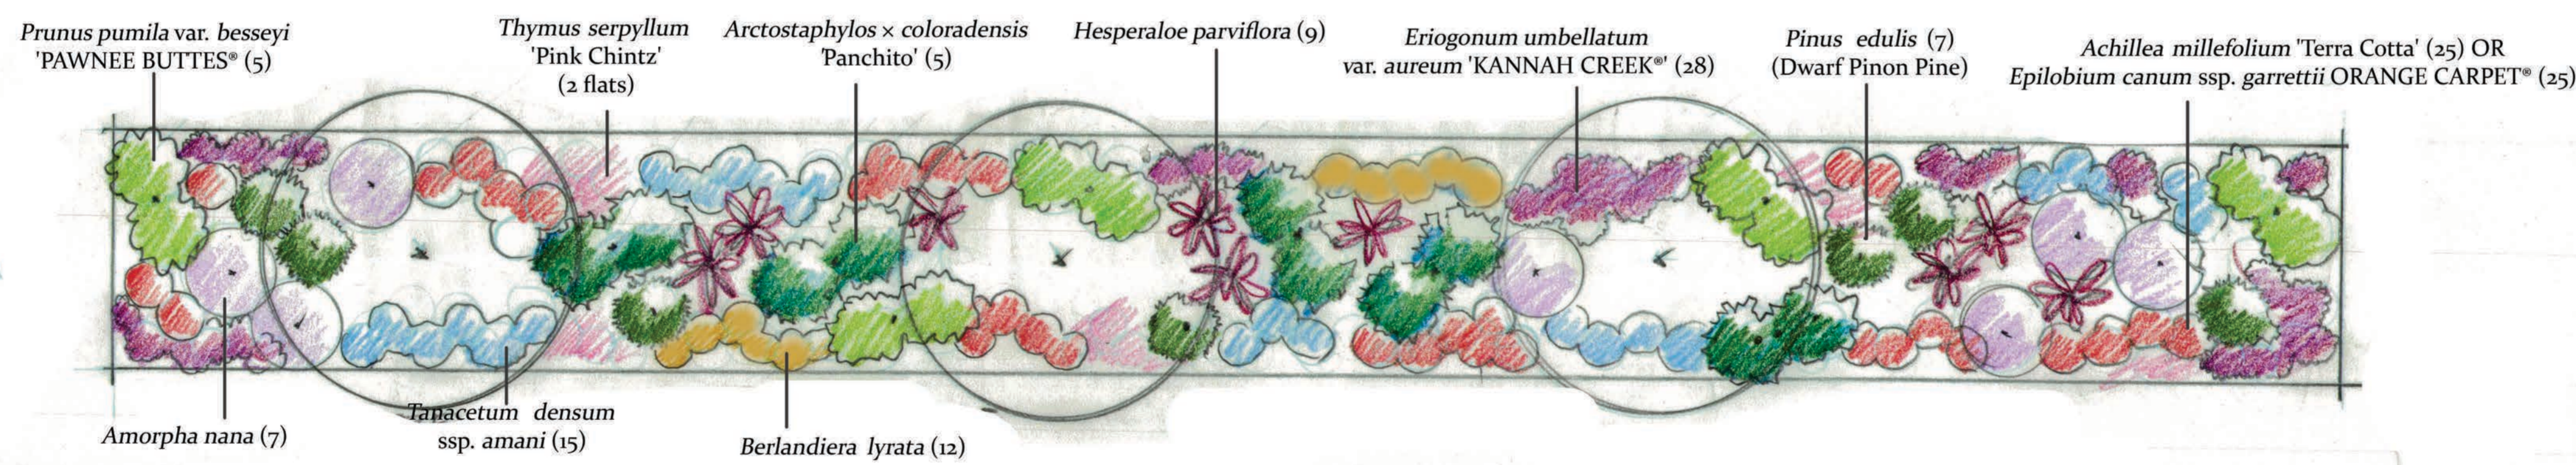

RIGHT OF WAY PLANTING DESIGN:
NO MAINTENANCE
75' x 6'
Height limit 24"

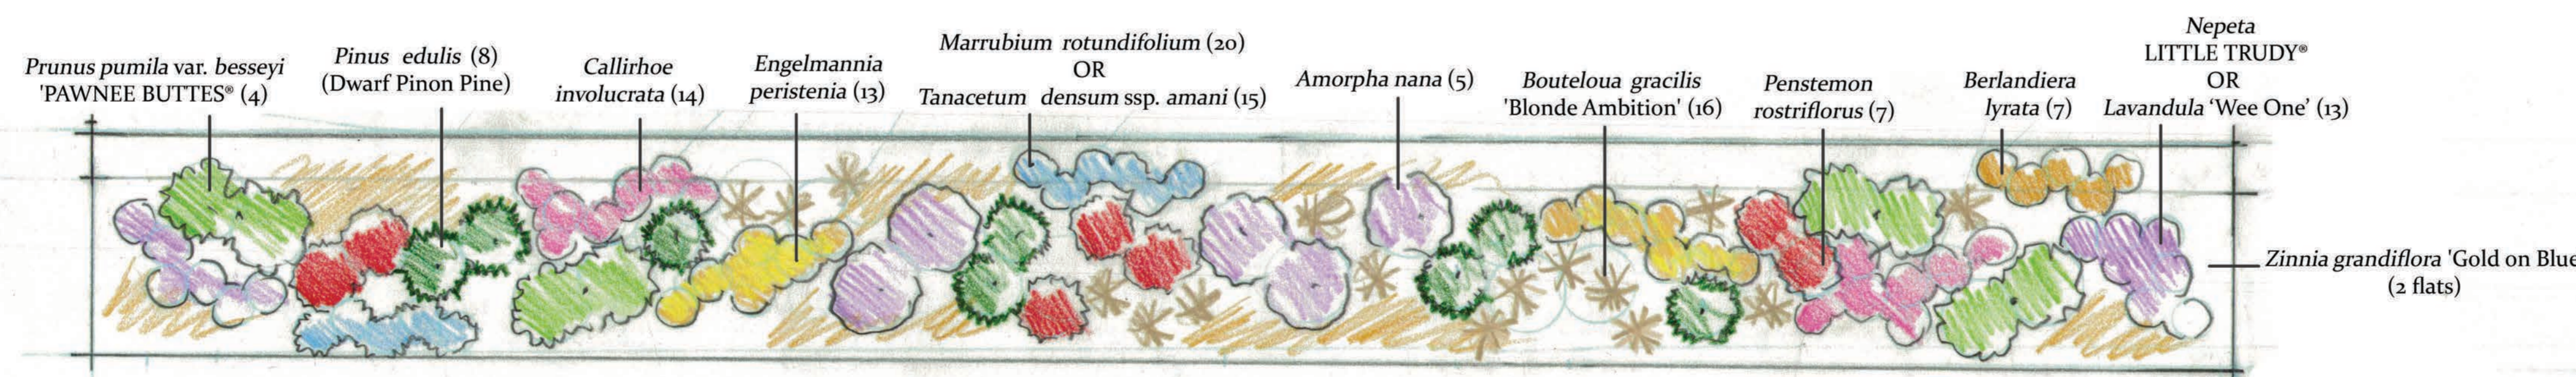

RIGHT OF WAY PLANTING DESIGN:
LOW MAINTENANCE
75' x 6'
Height limit 24"